
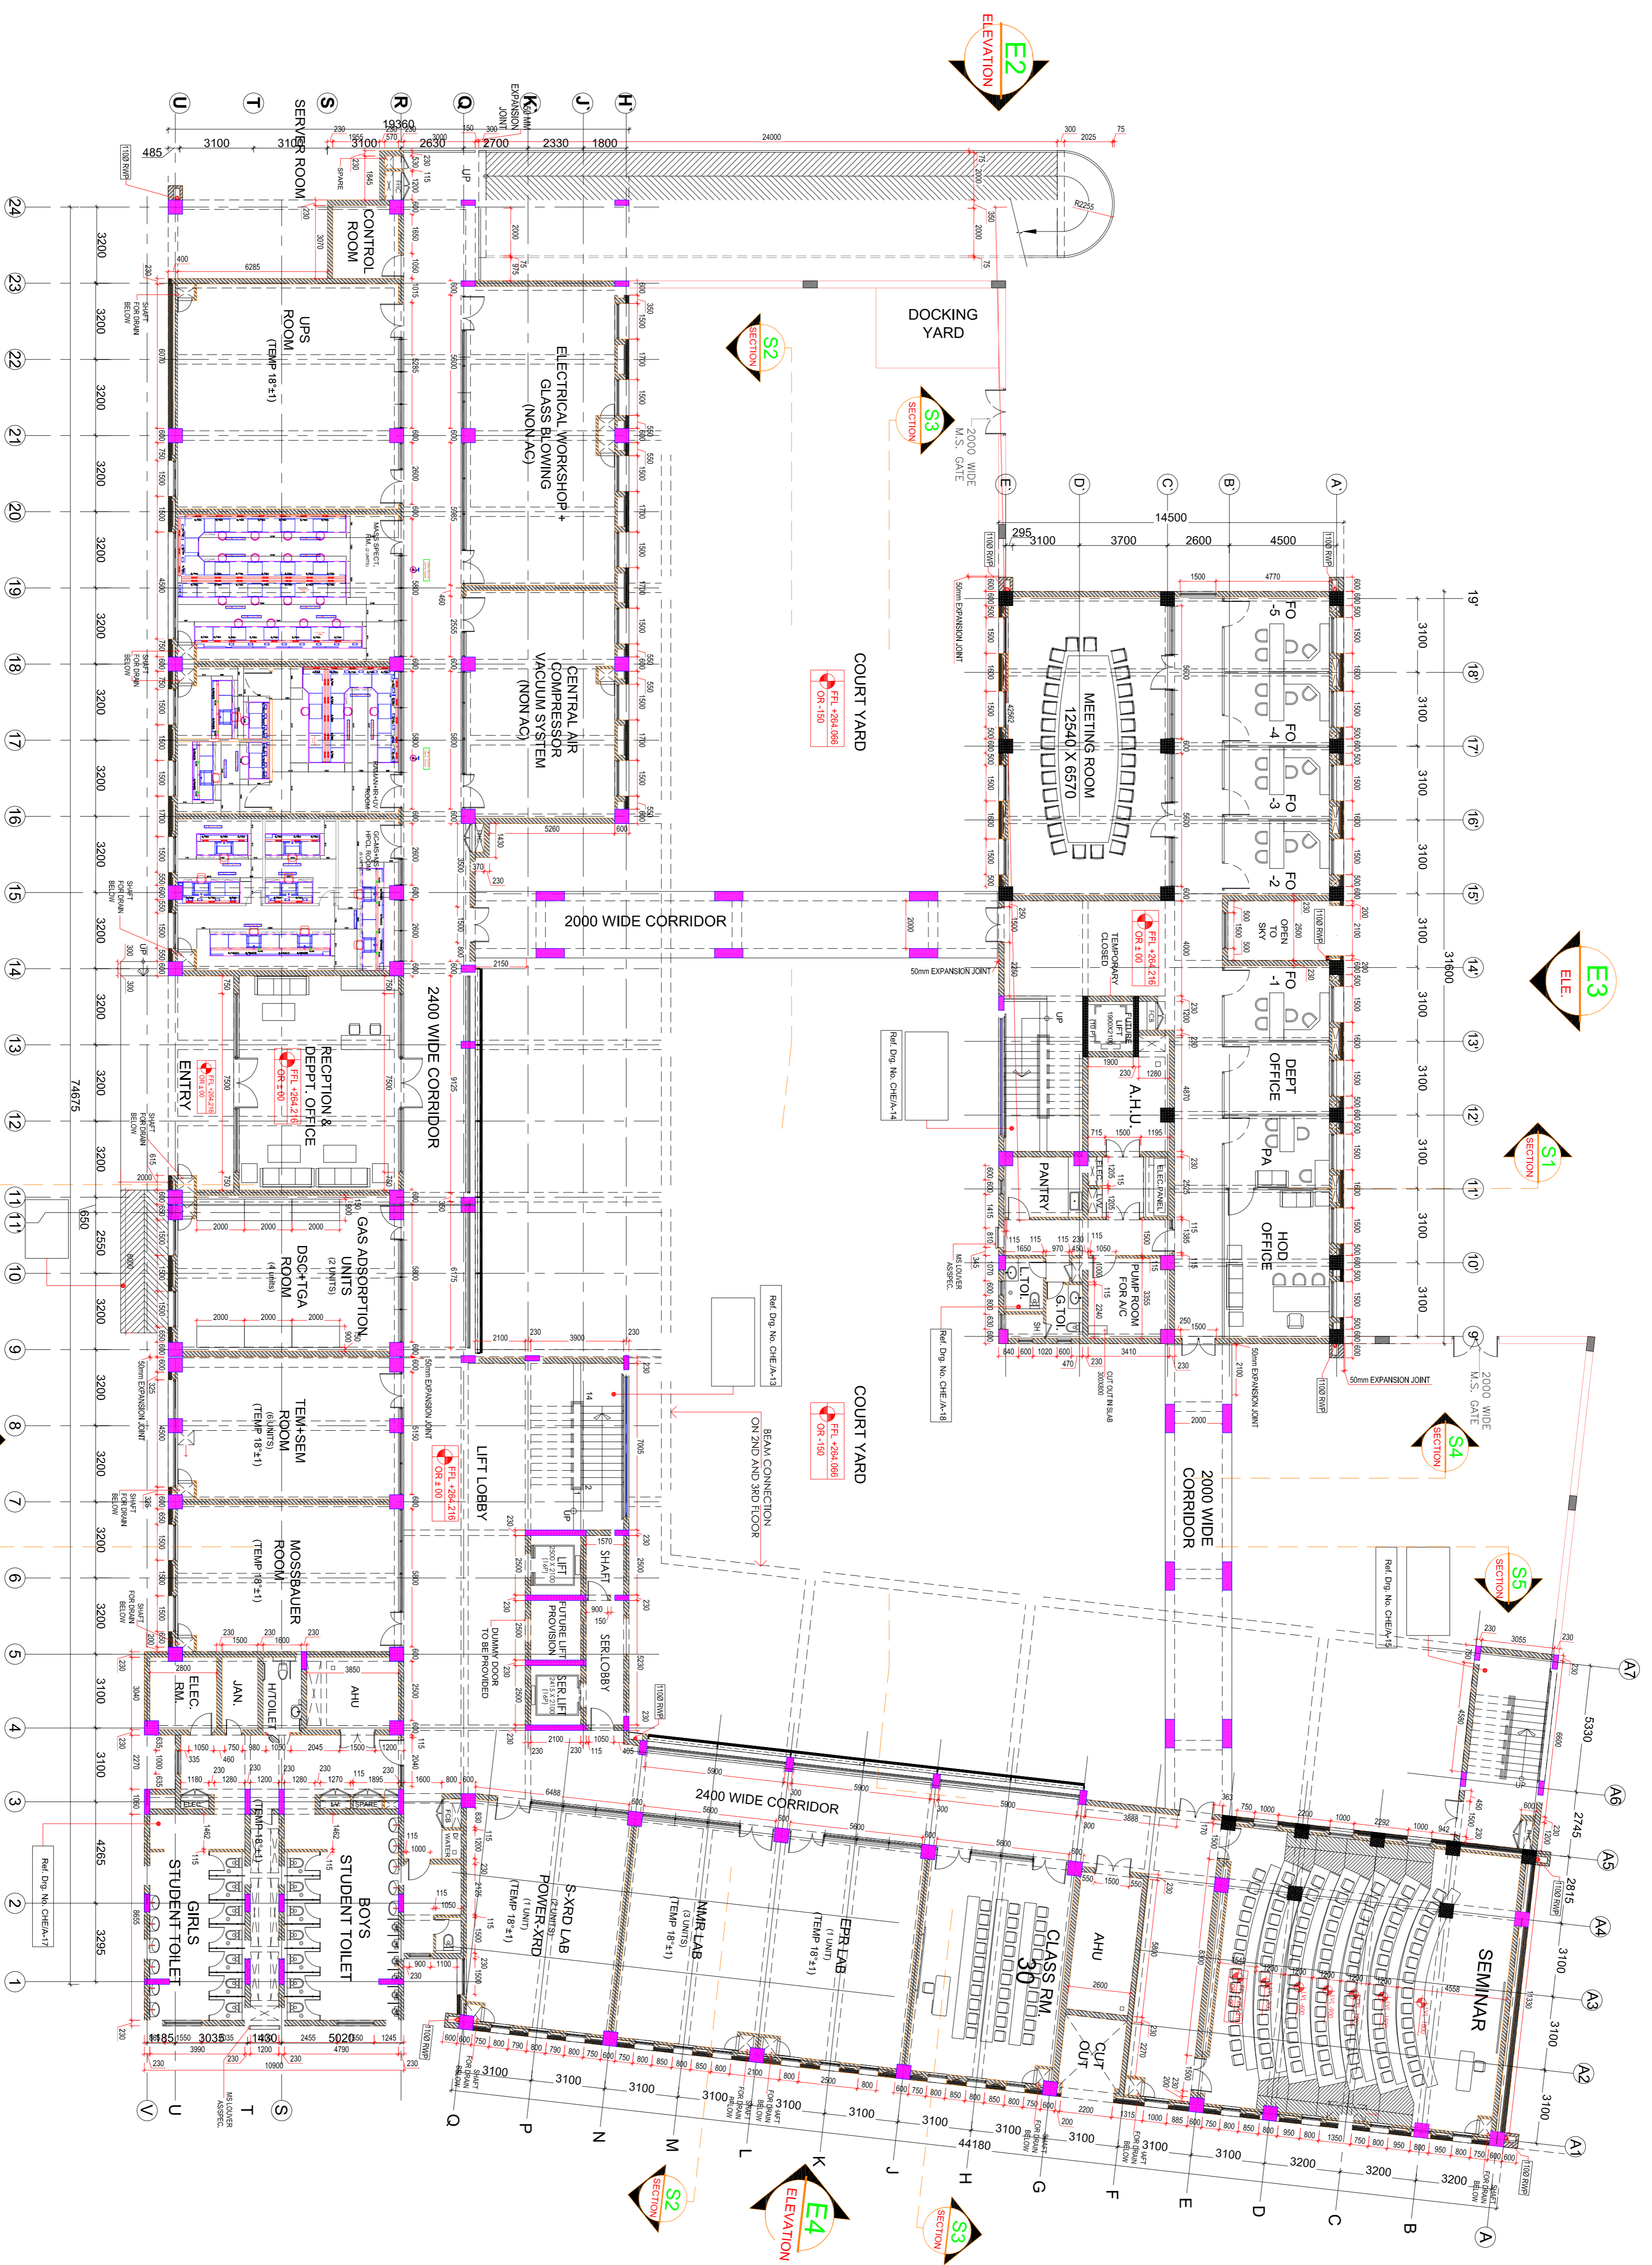


NOTE:
 ○ All dimensions in mm
 ○ All wall to wall dimensions are to be verified at site.
 ○ All floor mounted case work should be with 100mm height / low space.

TENDER

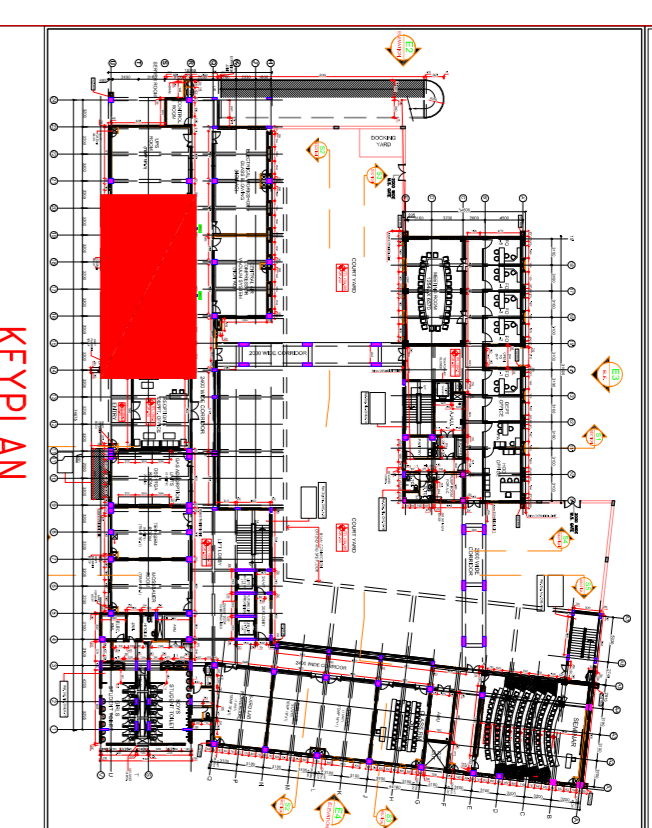

GROUND FLOOR

Project Title:
CHEMISTRY DEPARTMENT
M/S. INDIAN INSTITUTE OF TECHNOLOGY, ROPAR.

Client:
M/S. INDIAN INSTITUTE OF TECHNOLOGY, ROPAR.

Drawing Title:
Laboratory Furniture and Furnehood Layout
 Ground Floor
 Plan View

Issue Date:
 07.02.2019

Drawing No.:
 III-LEND-1001-19

Revision:
 00